




PLANTA DA FRAÇÃO AUTÓNOMA DESIGNADA PELA LETRA "A"

223 1.03	222 1.04	221 1.05	220 1.06	219 1.07	218 1.08	217 1.09	216 1.10	215 1.11	214 1.12	213 1.13	212 1.14	211 1.15	210 1.16	209 1.17	208 1.18	207 1.19	206 1.20	205 1.21
-------------	-------------	-------------	-------------	-------------	-------------	-------------	-------------	-------------	-------------	-------------	-------------	-------------	-------------	-------------	-------------	-------------	-------------	-------------

	228 1.31
	229 1.32
	230 1.33
	231 1.34

ELEVADOR	273 1.30	272 1.29	271 1.28	270 1.27	269 1.26	268 1.25	267 1.24	266 1.23	265 1.22	ELEVADOR	DESC. PISOS INFERIORES
----------	-------------	-------------	-------------	-------------	-------------	-------------	-------------	-------------	-------------	----------	------------------------

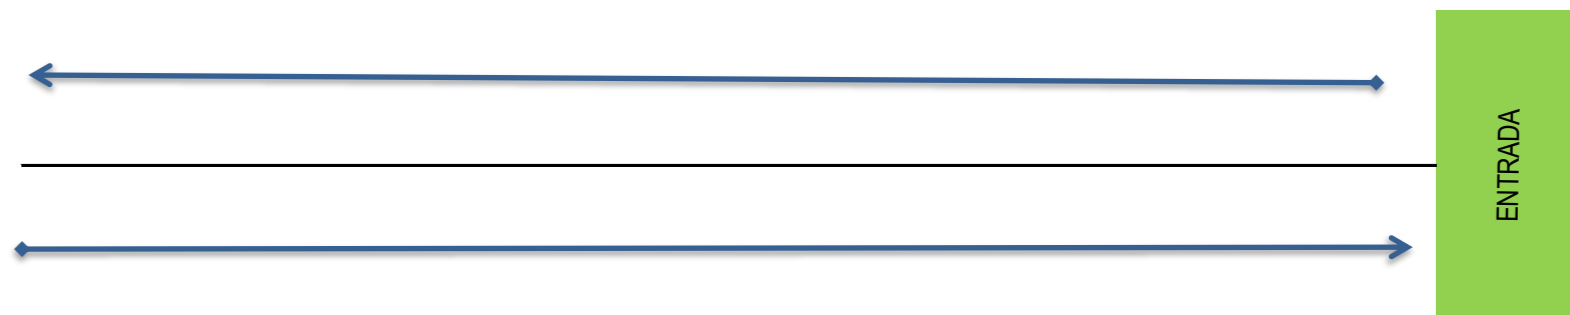

O Presidente do Conselho Diretivo

Marcos Teixeira de Jesus